


LEGEND

— LOW VOLTAGE ROUTING

- - - REMOTE CONTROL ROUTING

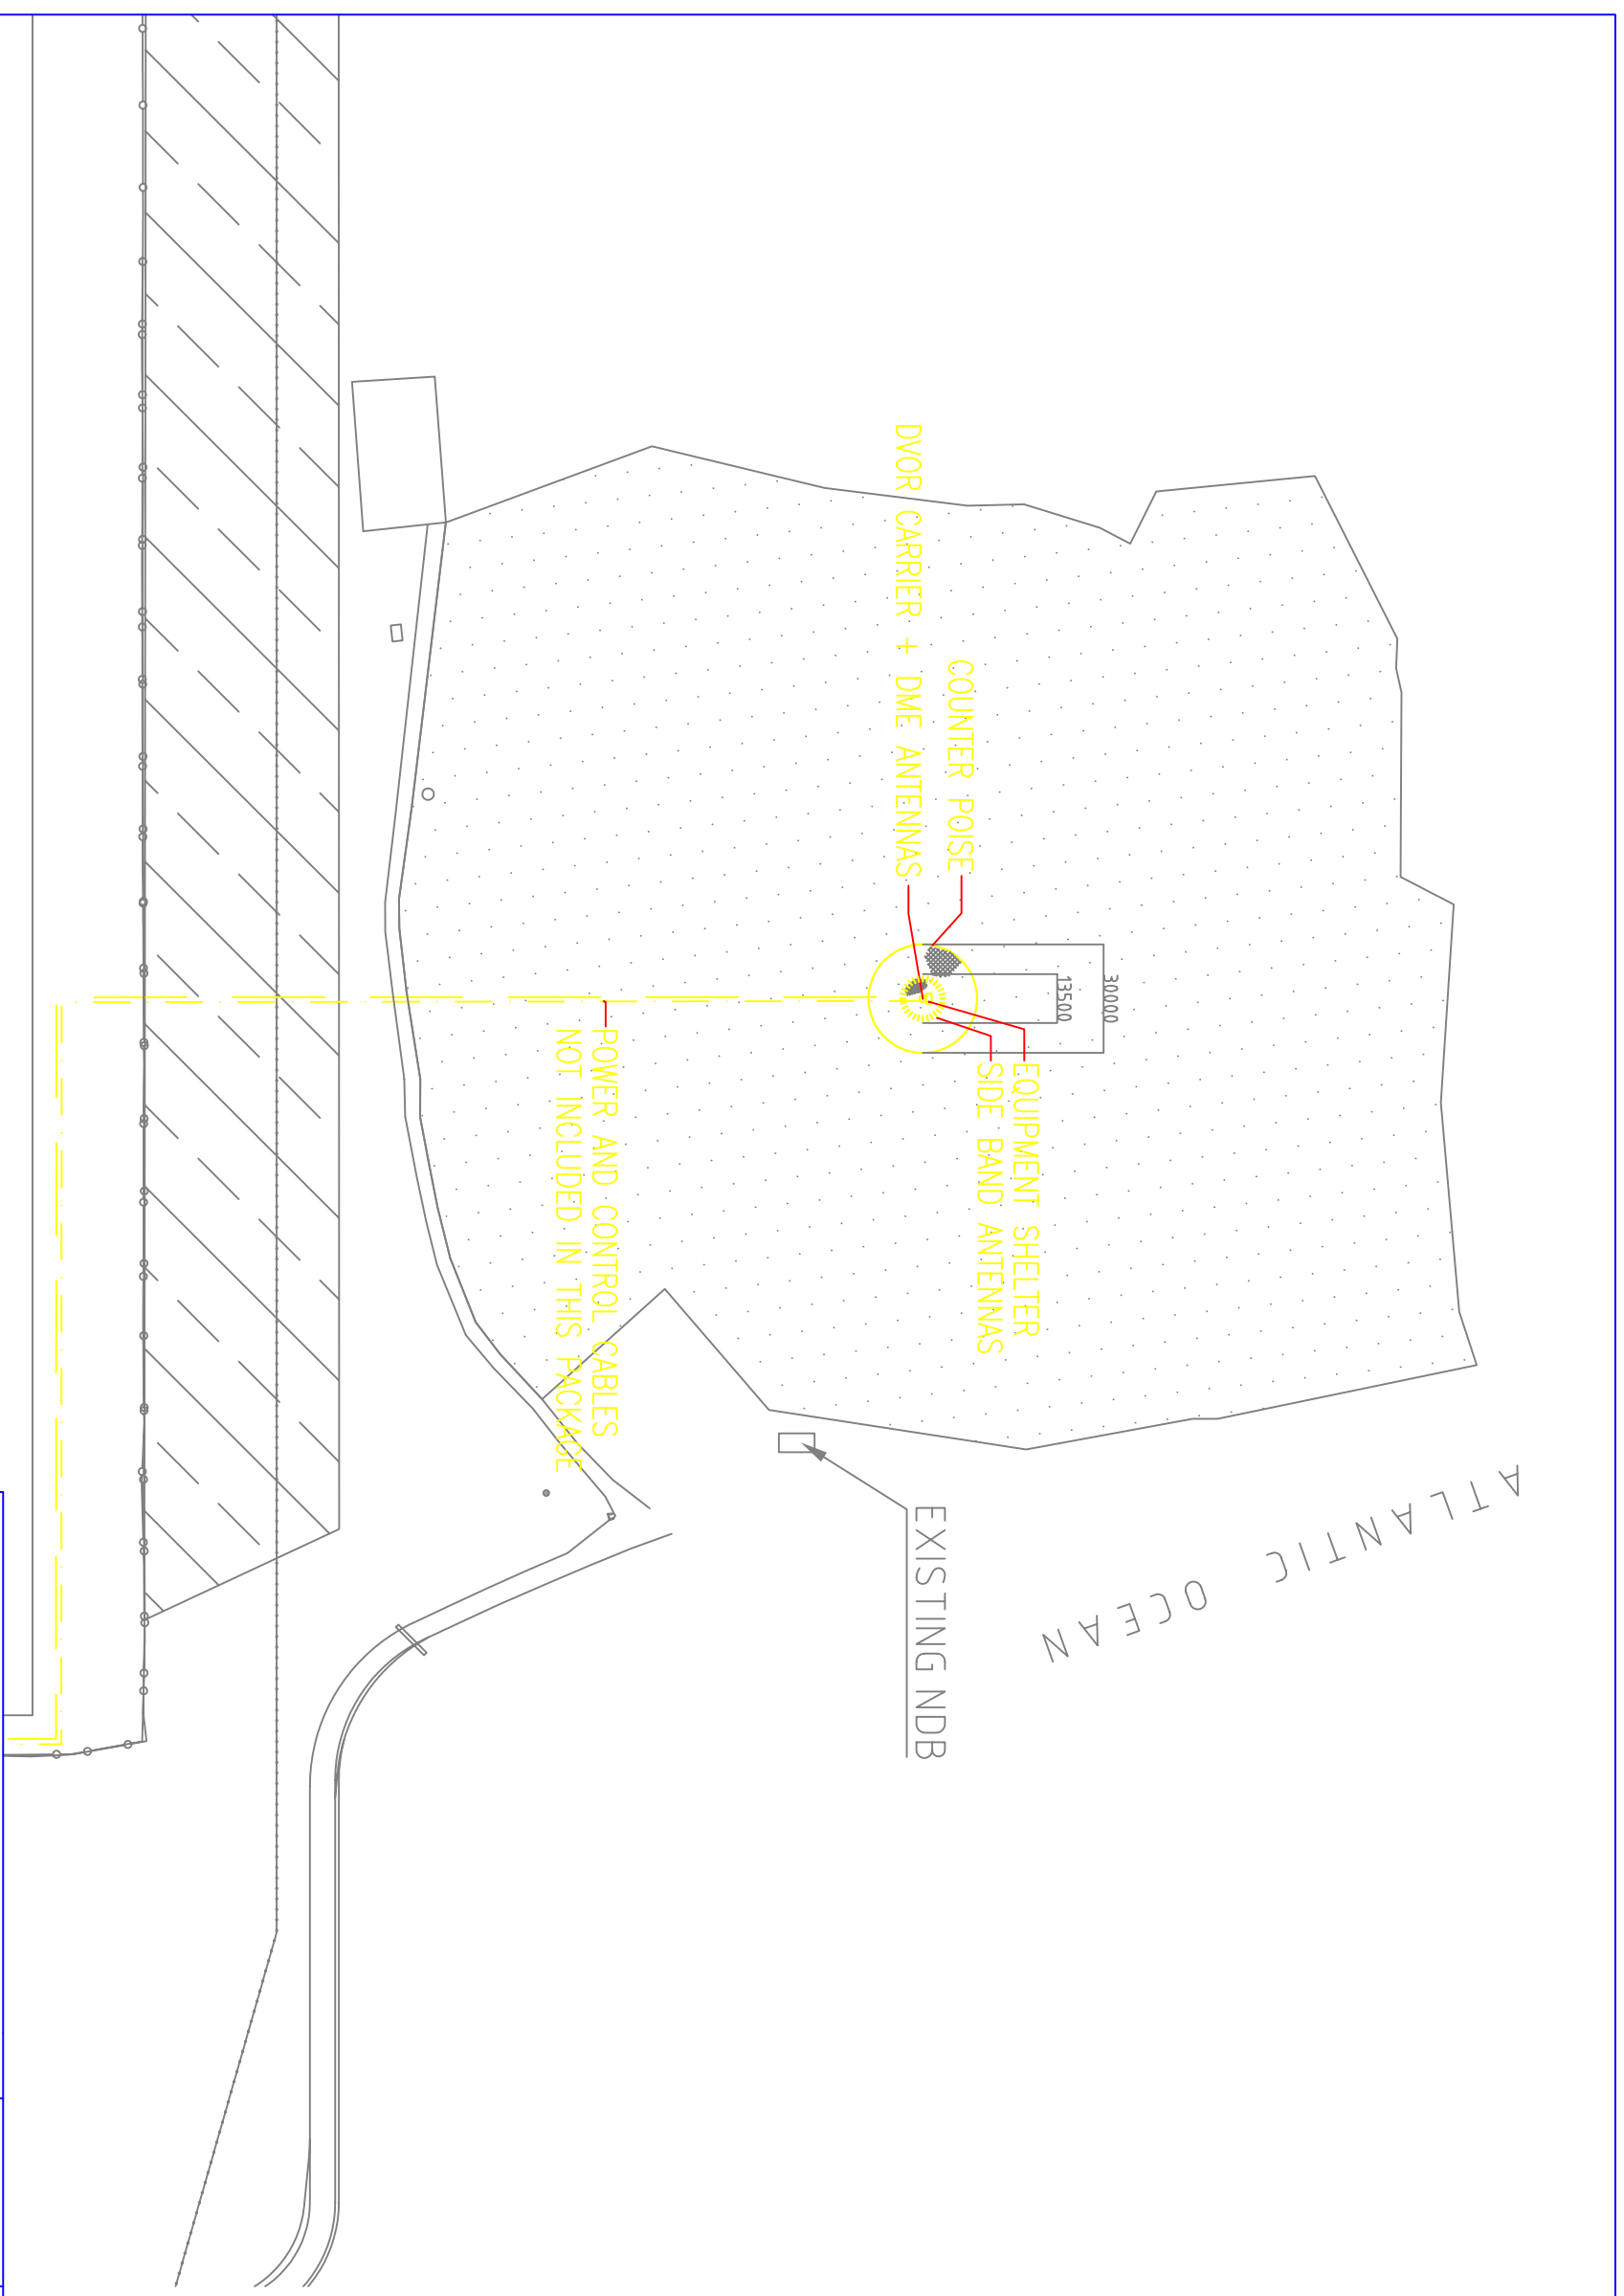

GOVERNMENT OF THE
COMMONWEALTH OF DOMINICA
 MINISTRY OF COMMUNICATIONS WORKS AND HOUSING

REPRESENTED BY:
 THE NATIONAL AUTHORISING OFFICER
 OF THE
 EUROPEAN DEVELOPMENT FUND

communications.pptx

NACO **CEP**

TITLE :
**PACKAGE 5: EQUIPMENT SUPPLY
 EQUIPMENT LAYOUT AND CABLE ROUTING**

PROJECT : **MELVILLE HALL AIRPORT
 DOMINICA AIR ACCESS IMPROVEMENT PROJECT**

PHASE: **TENDER DOSSIER**

SCALE : **1/2000** DWG.No : **P5-001** DATE : **NOV. 2005**

DRAWN :	NOV. 2005	AH0	PRQ1. No. :	212.001	SIZE :
CHECKED :	NOV. 2005	AM	FILE :	212001_P5-001.DWG	A3
APPROVED :	NOV. 2005	DE			