


9 CABLE TRAY FOR ANTENNA CABLES
10 CONSOLE PART AFTN CONSOLE

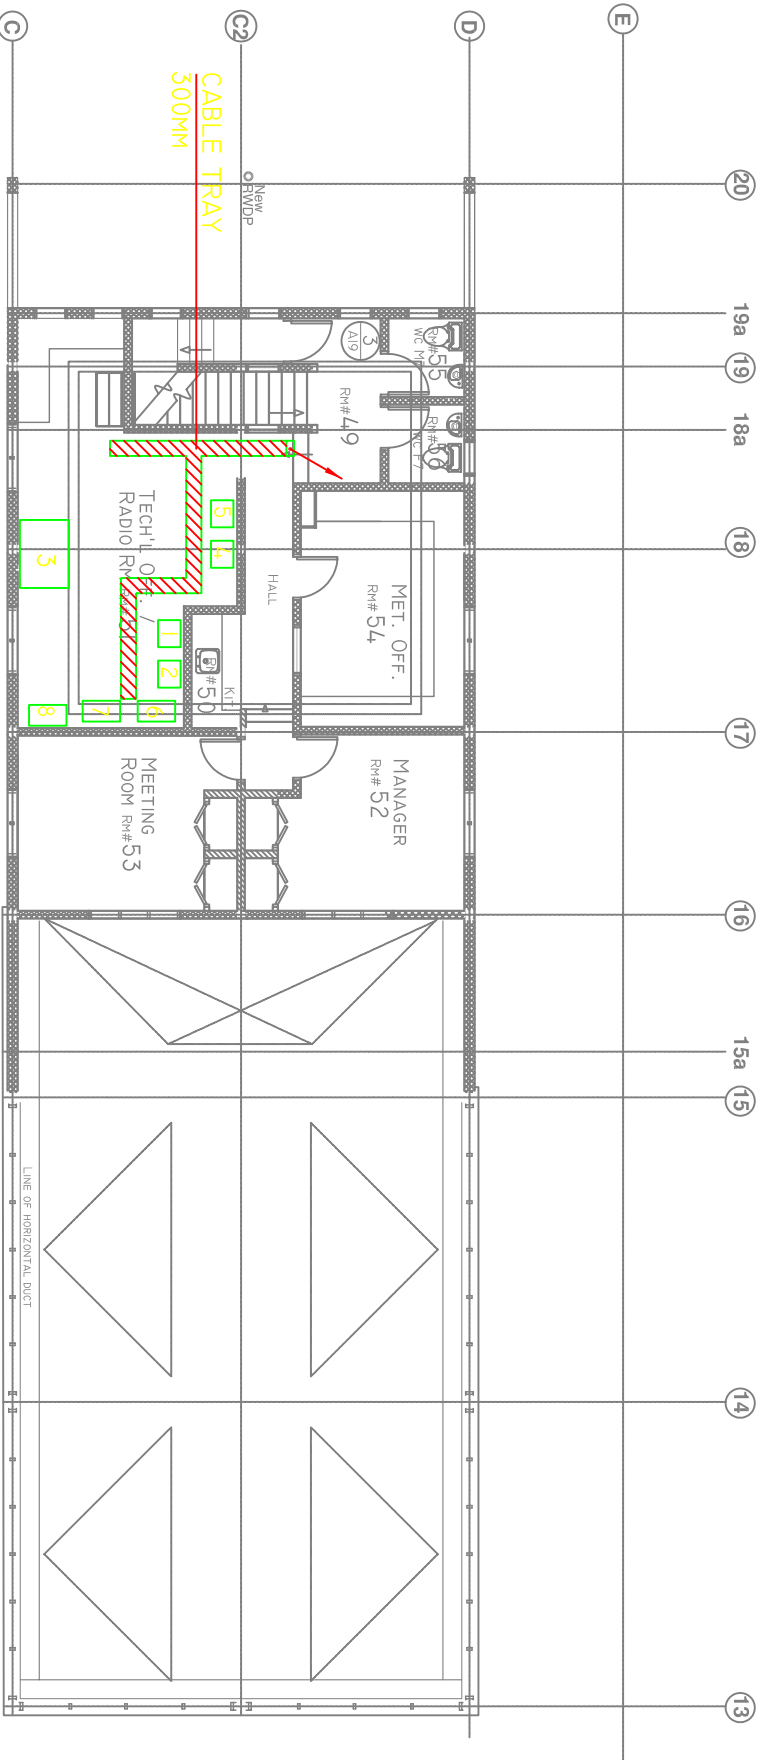

- 1 RACK 1 TXRX
- 2 RACK 2 TXRX
- 3 EXISTING VOICE RECORDER
- 4 DISTRIBUTION BOARD
- 5 UPS SYSTEM
- 6 JUNCTION BOX TEL.
- 7 VCCS RACK
- 8 MASTER CLOCK

<p>GOVERNMENT OF THE COMMONWEALTH OF DOMINICA MINISTRY OF COMMUNICATIONS WORKS AND HOUSING REPRESENTED BY: THE NATIONAL AUTHORSING OFFICER OF THE EUROPEAN DEVELOPMENT FUND</p>			
<p>PROJECT : MELVILLE HALL AIRPORT DOMINICA AIR ACCESS IMPROVEMENT PROJECT</p>		<p>TITLE : PACKAGE 5: EQUIPMENT SUPPLY VISUAL CONTROL ROOM & EQUIPMENT ROOM</p>	
<p>PHASE : TENDER DOSSIER</p>		<p>SCALE : AS SHOWN</p>	
<p>DRAWN : NOV. 2005</p>		<p>DWG.No. : P5-101</p>	
<p>CHECKED : NOV. 2005</p>		<p>DATE : NOV. 2005</p>	
<p>APPROVED : NOV. 2005</p>		<p>SIZE : A3</p>	